
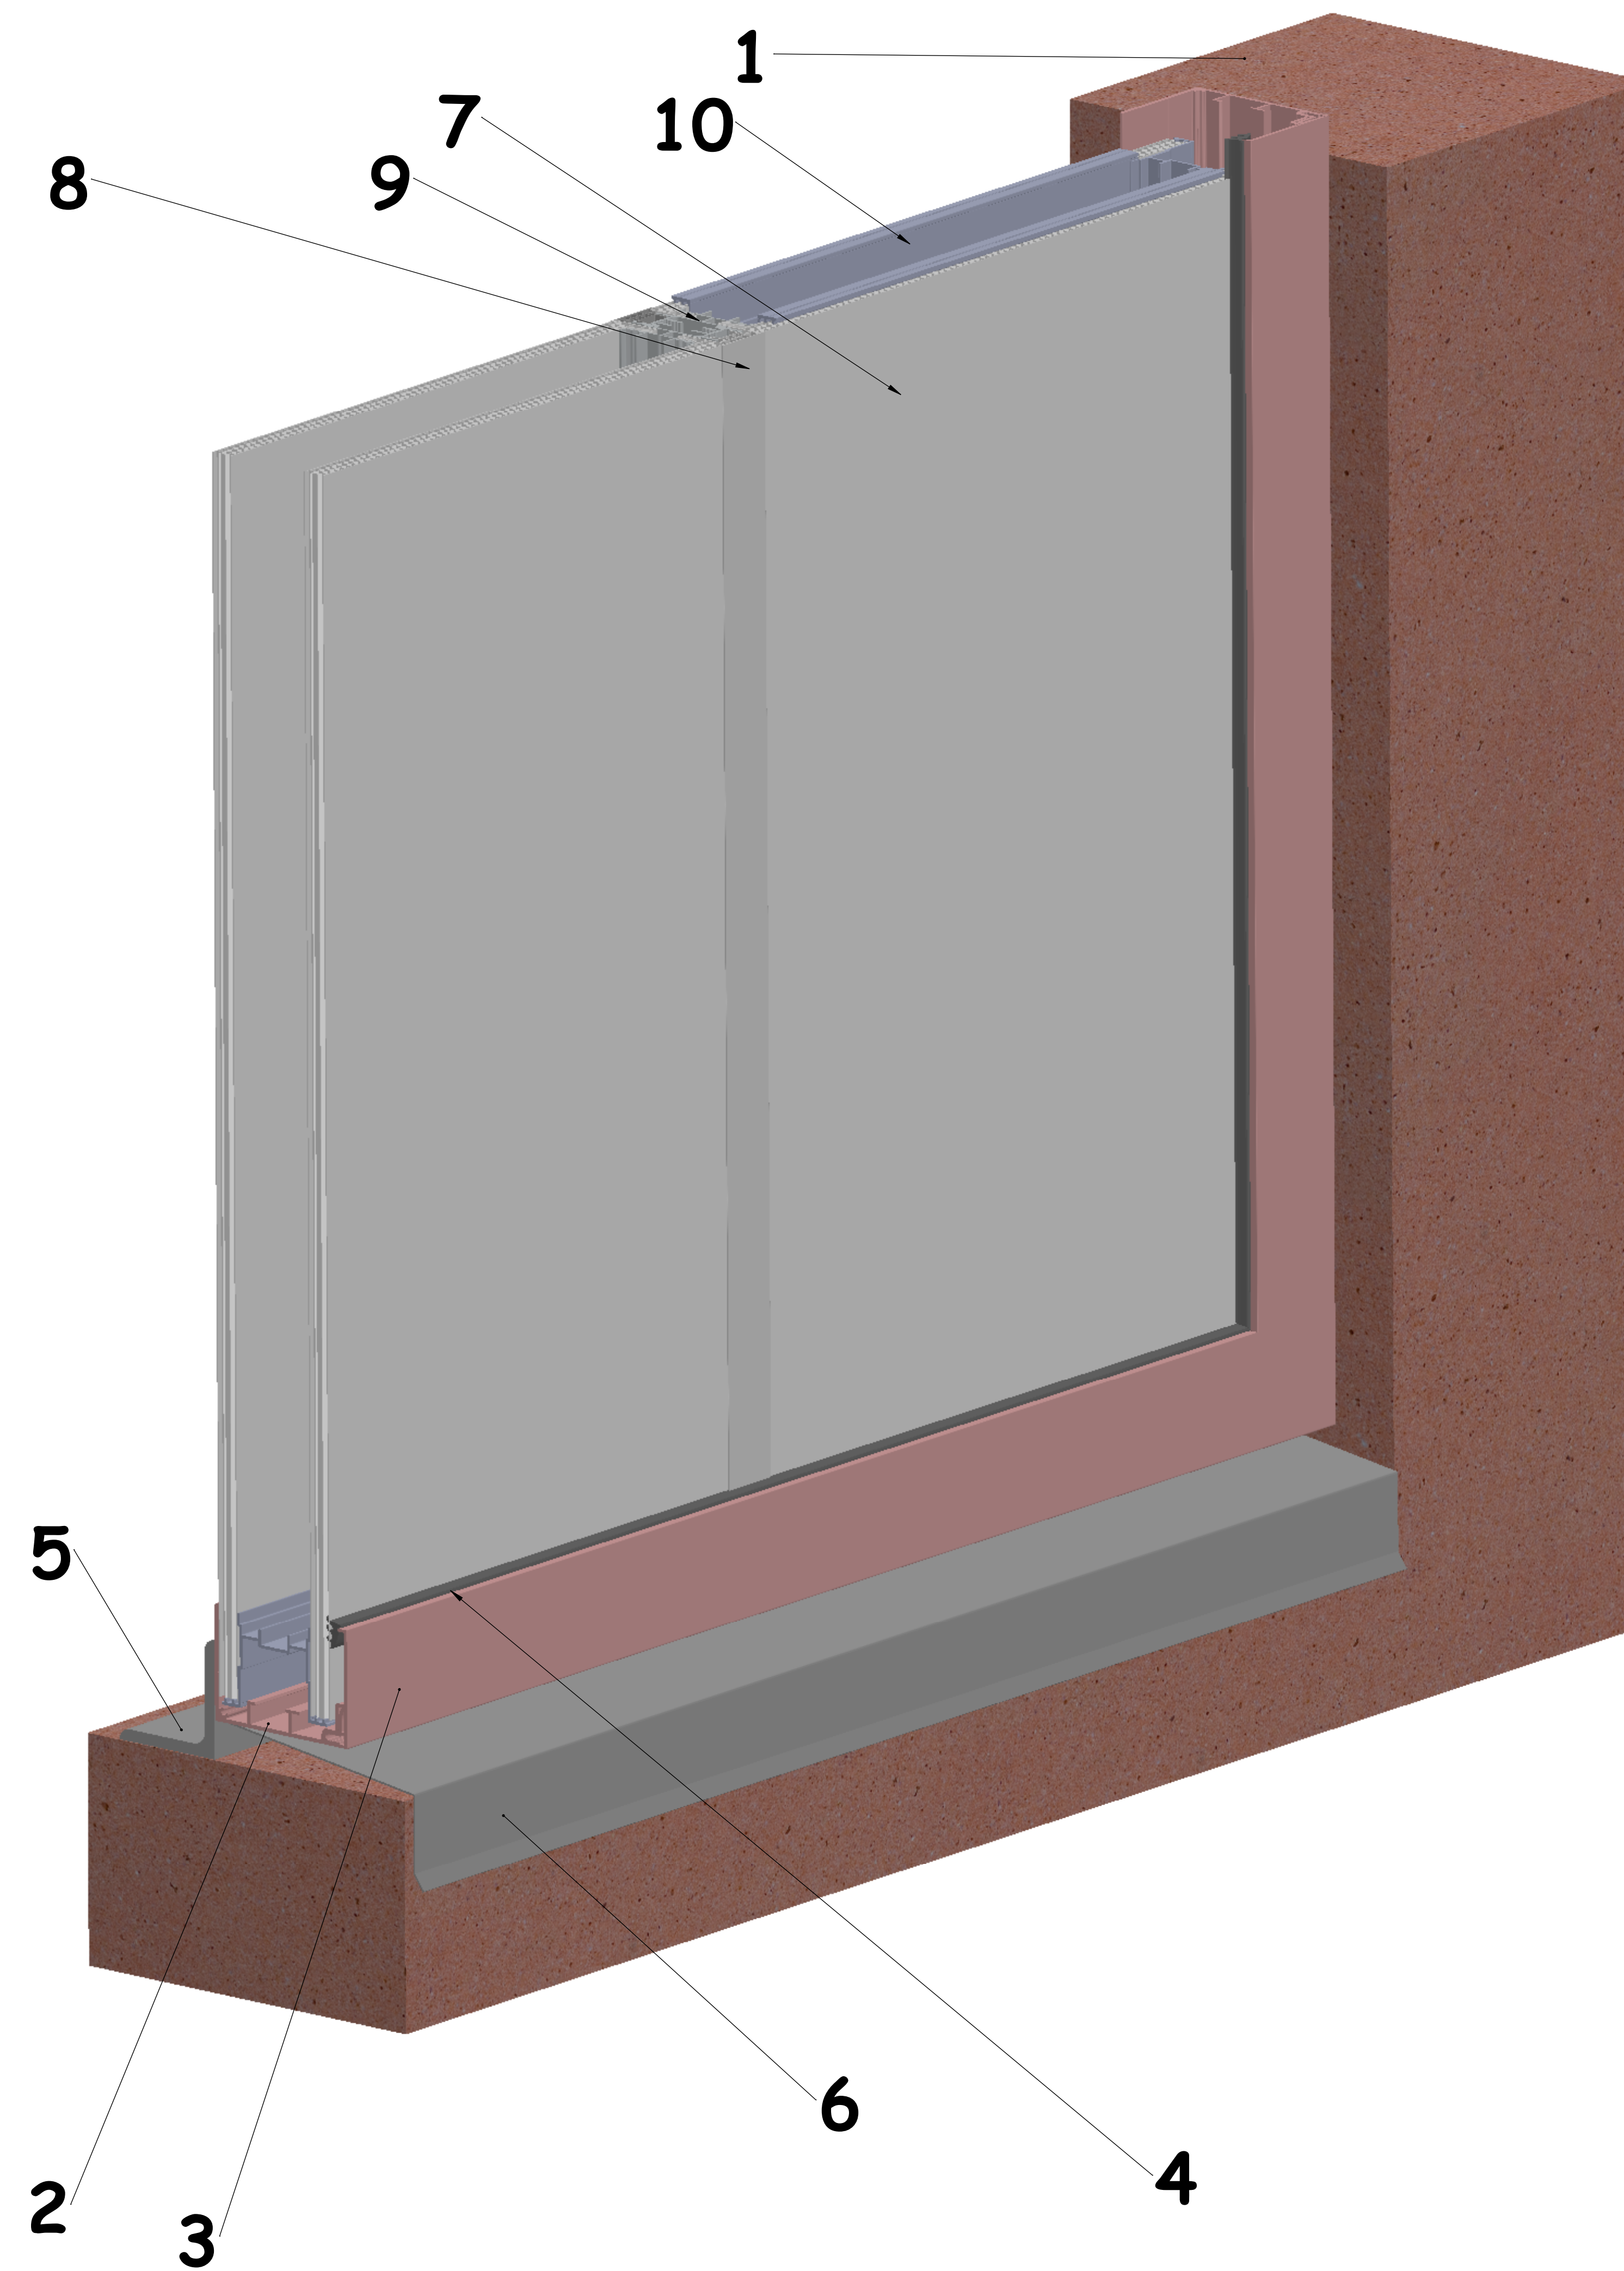


# K7 danpatherm

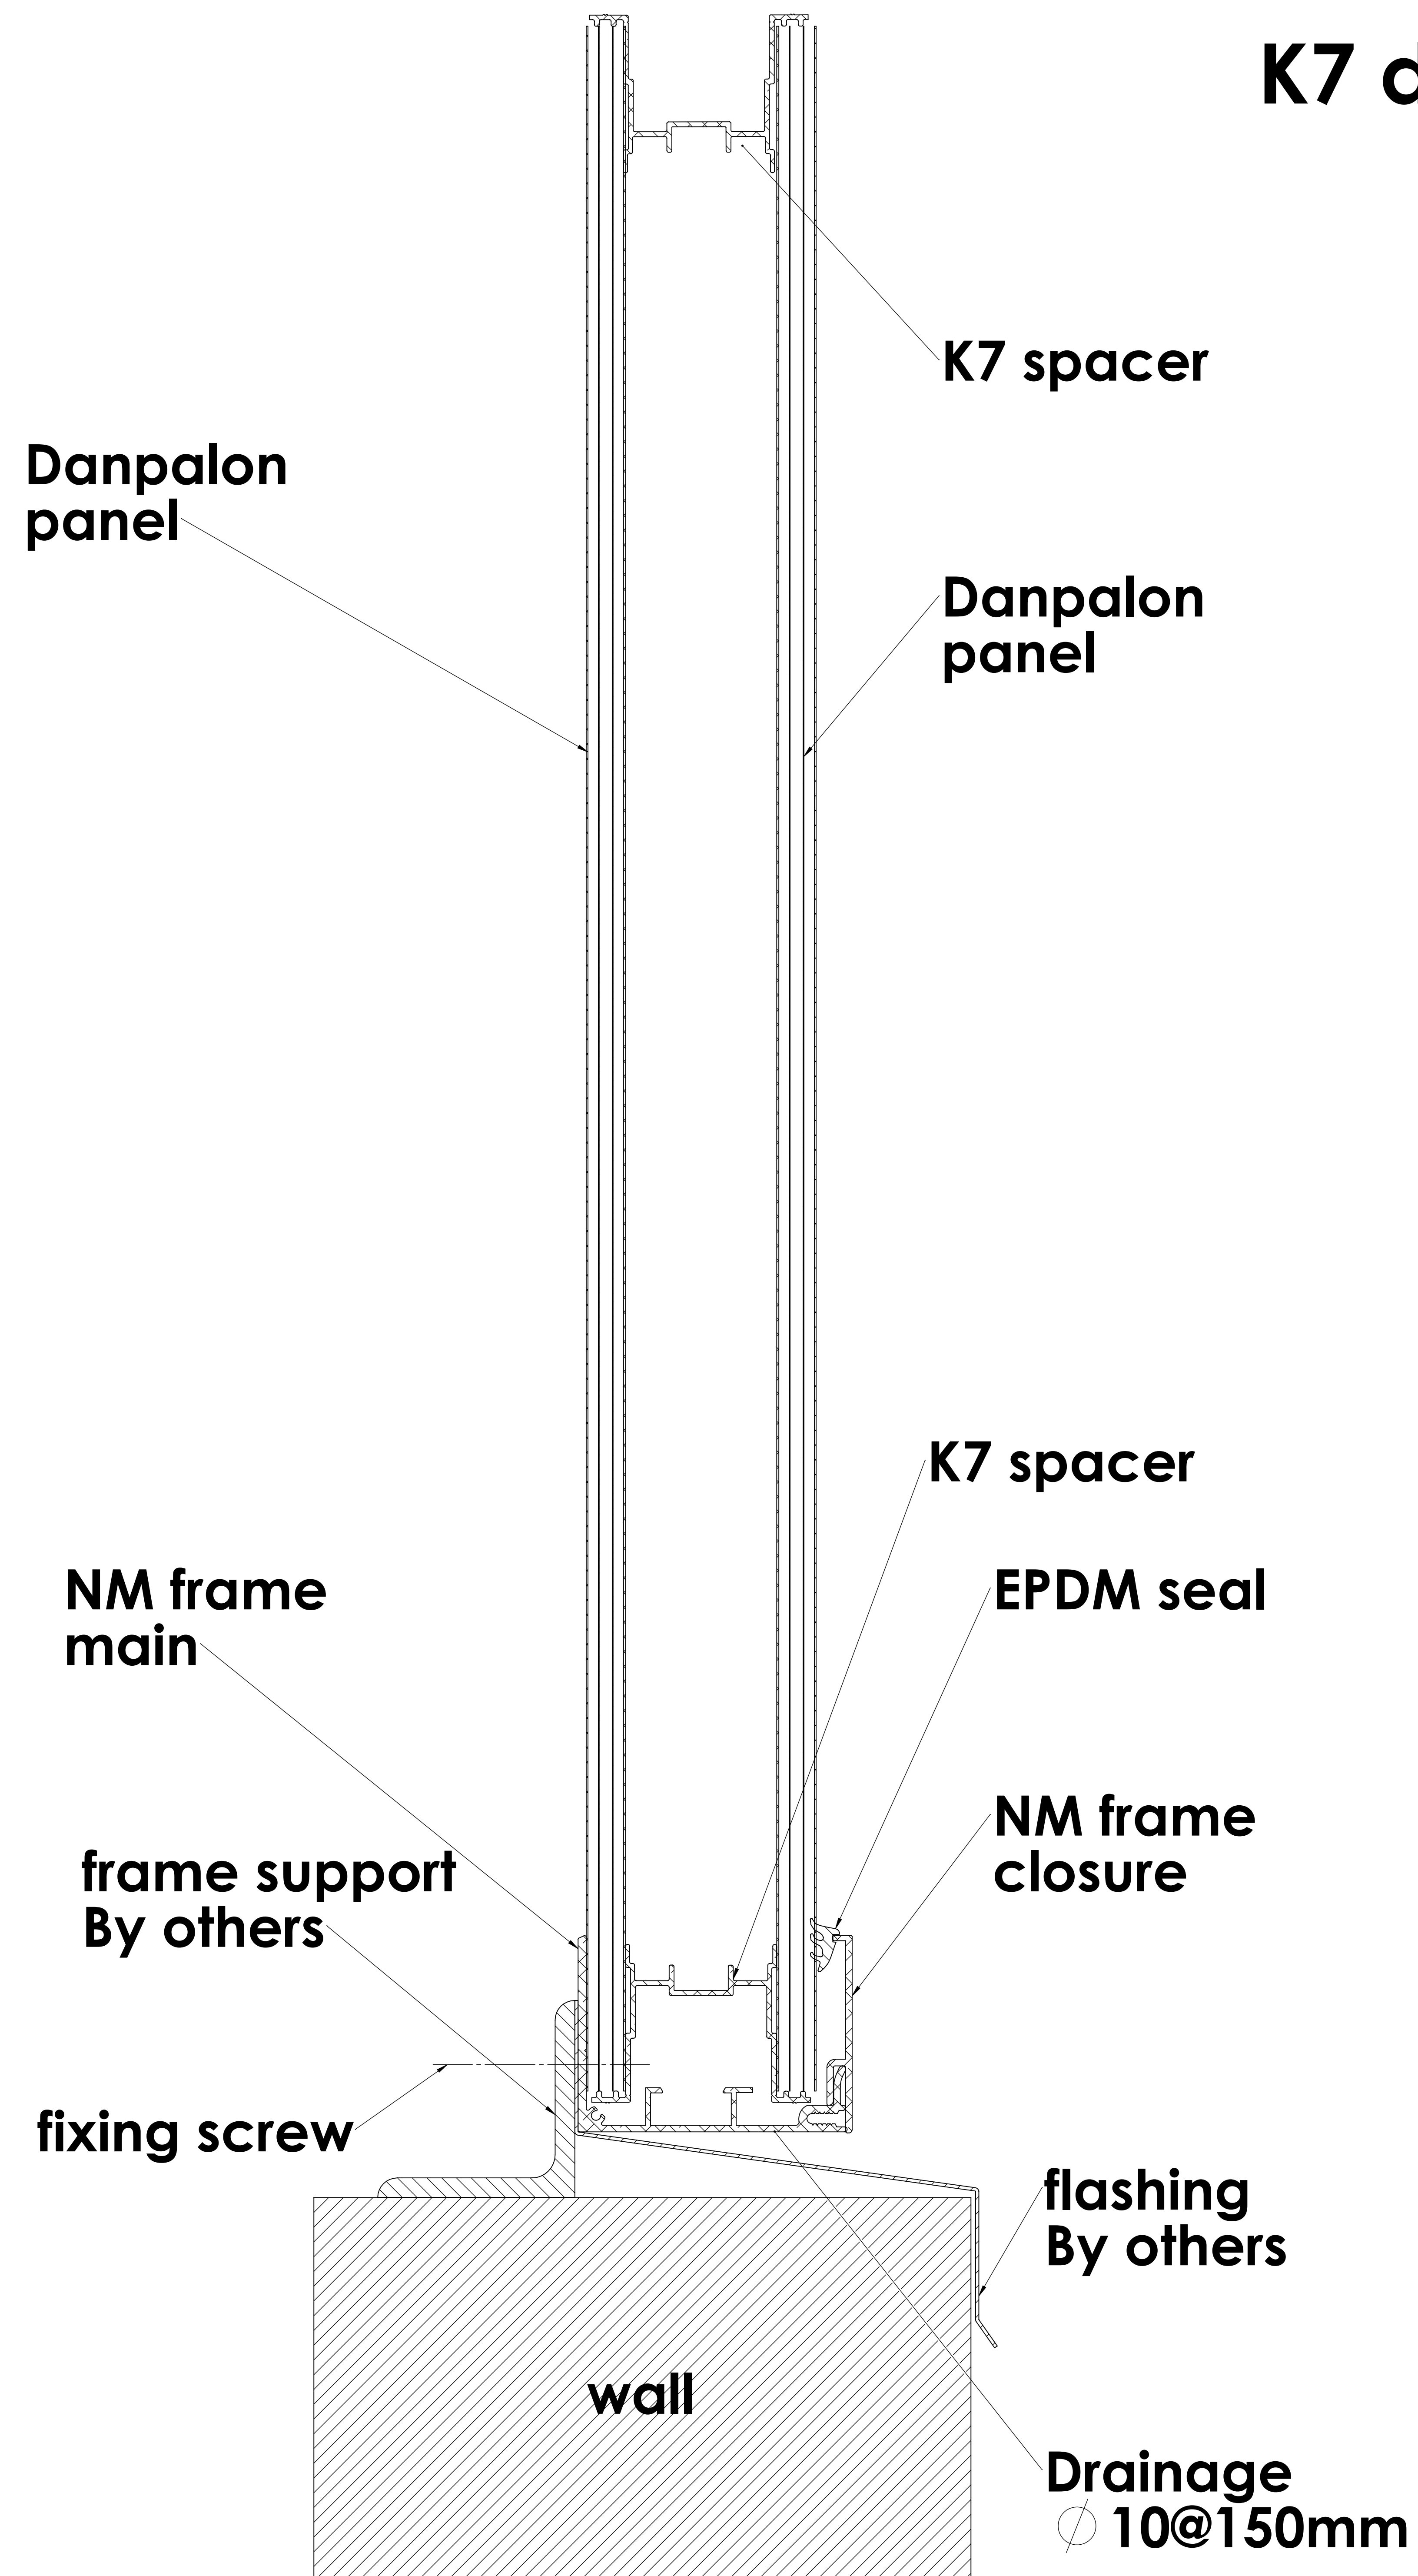

- 1.wall
- 2.NM frame -main
- 3.NM frame closure
- 4.EPDM seal
- 5.frame support( by others)
- 6.flashing (by others)
- 7.Danpalon panel
- 8.PC cap for K7
- 9.K7 glazing bar
- 10.K7 spacer