
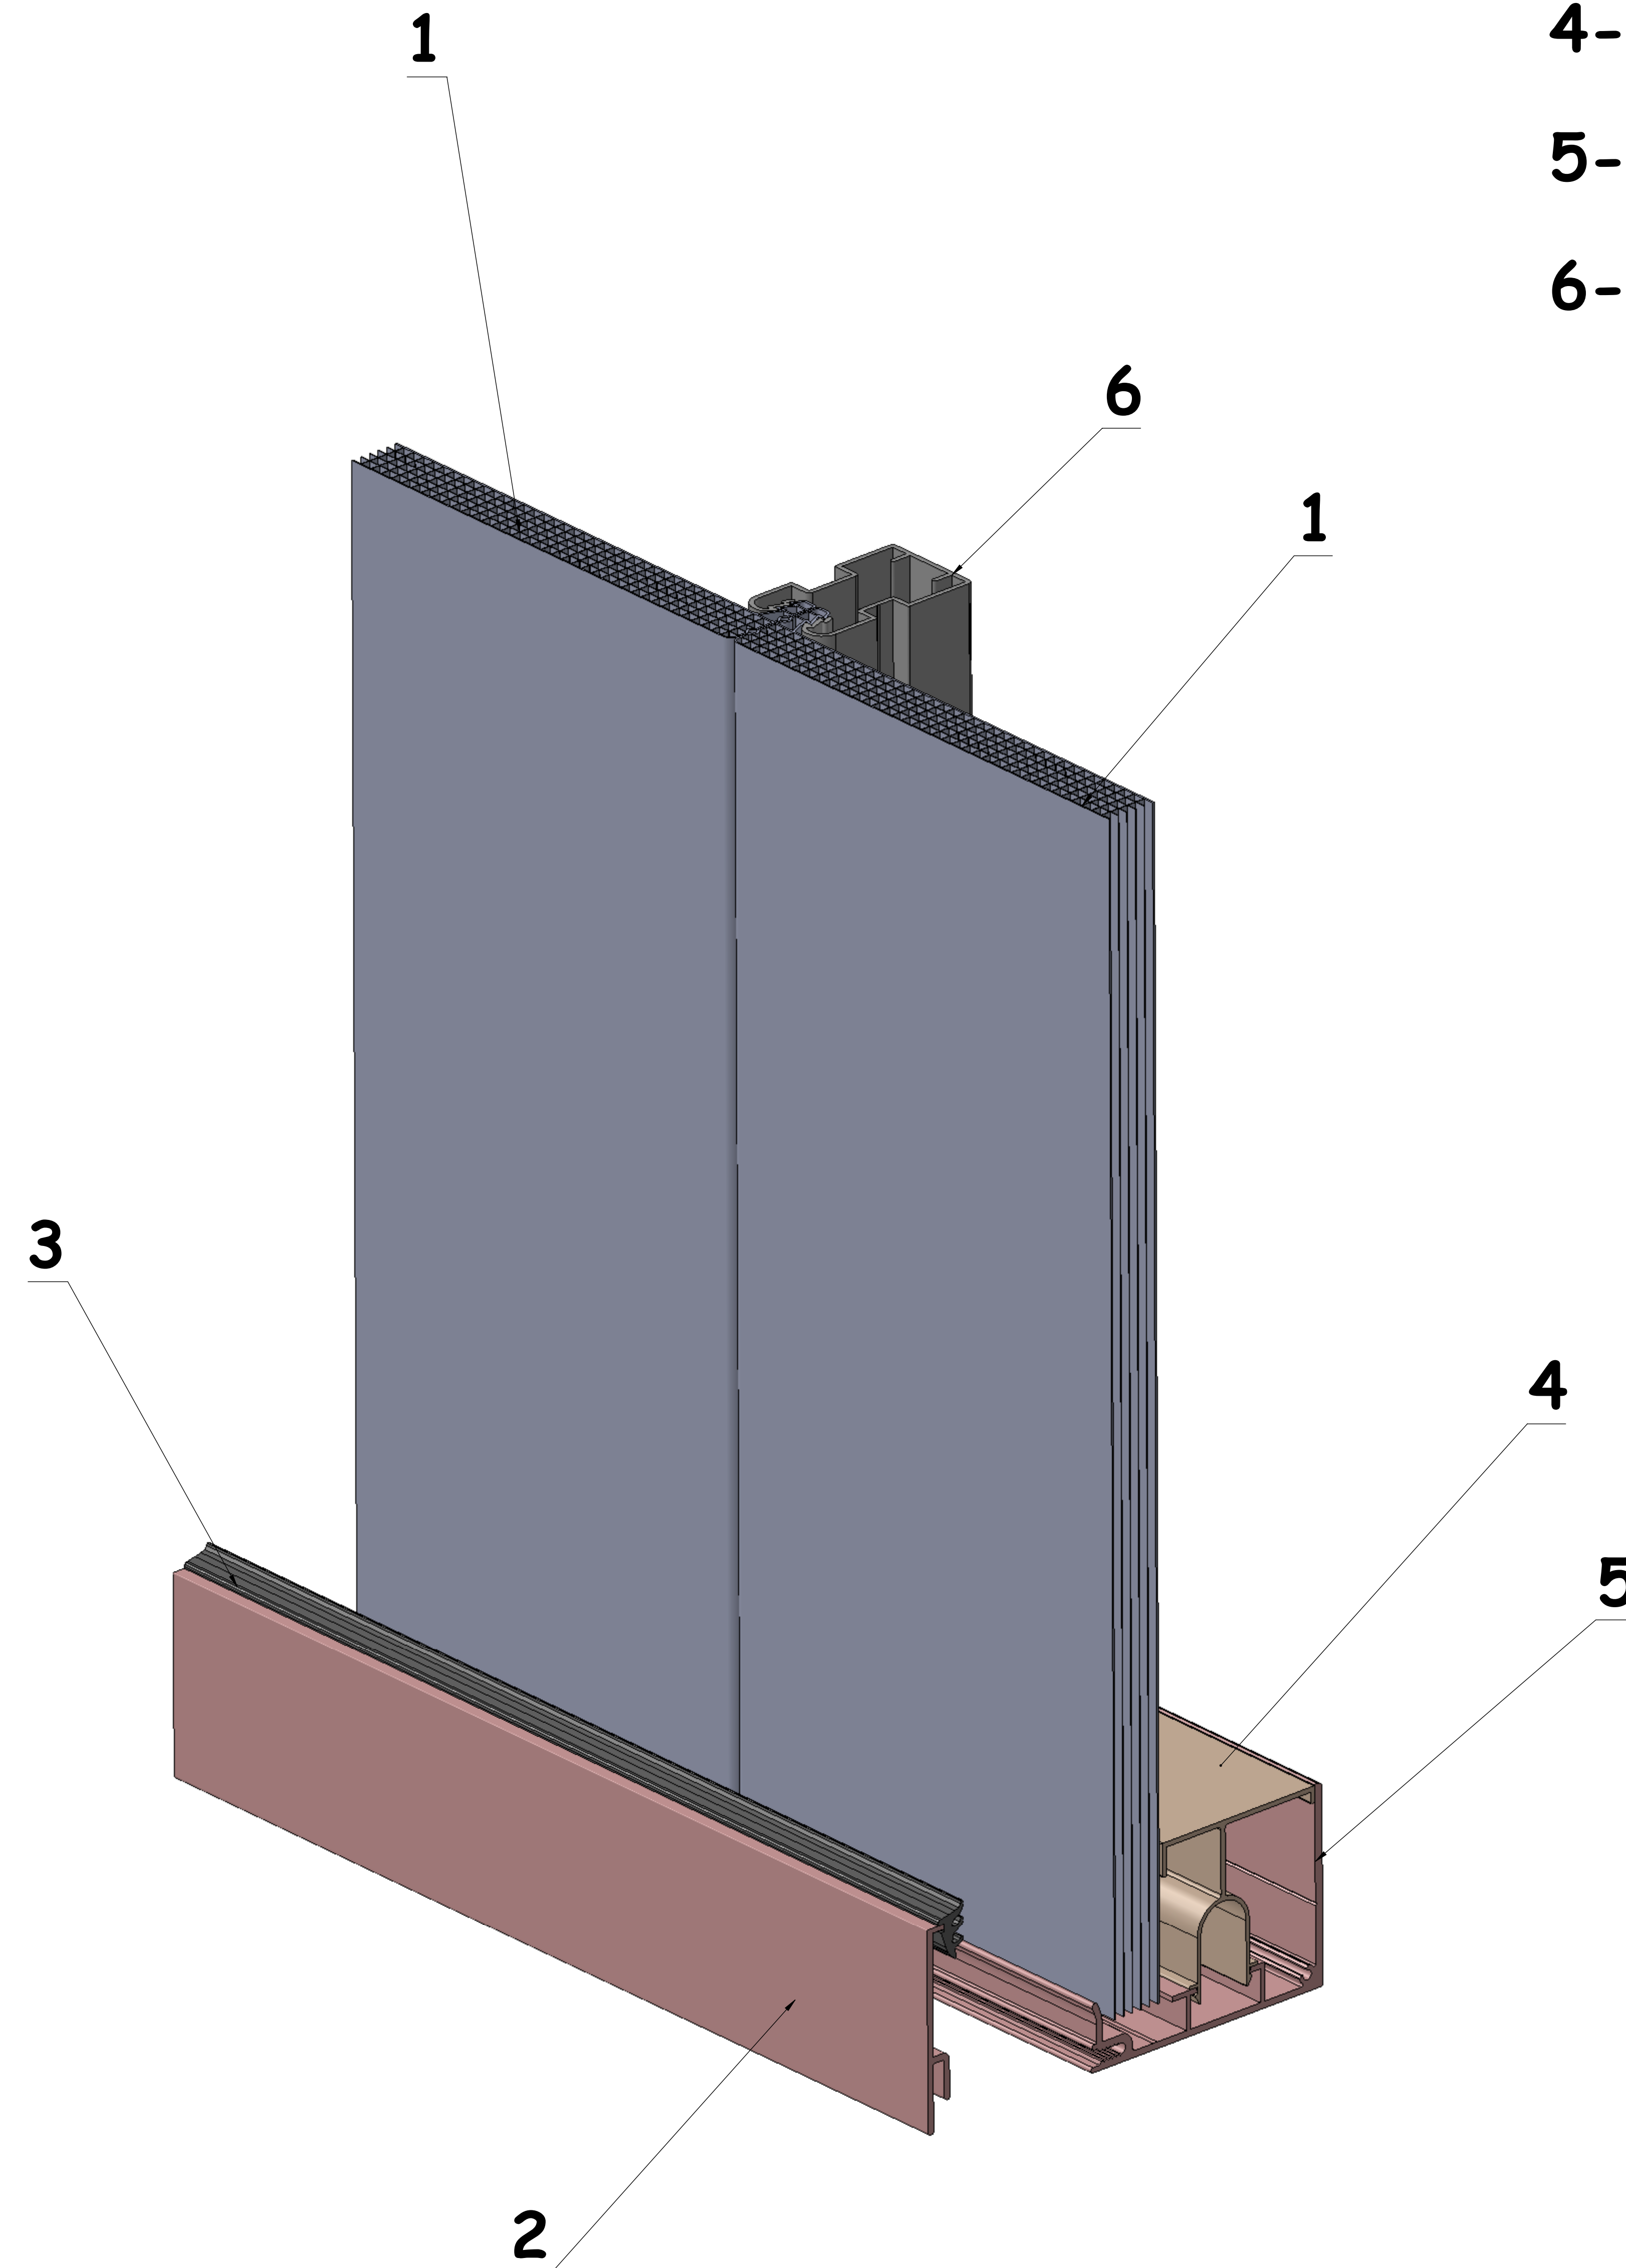


DANPAL FACADE SYSTEM NM SYSTEM

- 1- DanPal panel
- 2- NM Frame closure
- 3- NM gasket
- 4- NM spacer
- 5- NM frame base
- 6- U connector

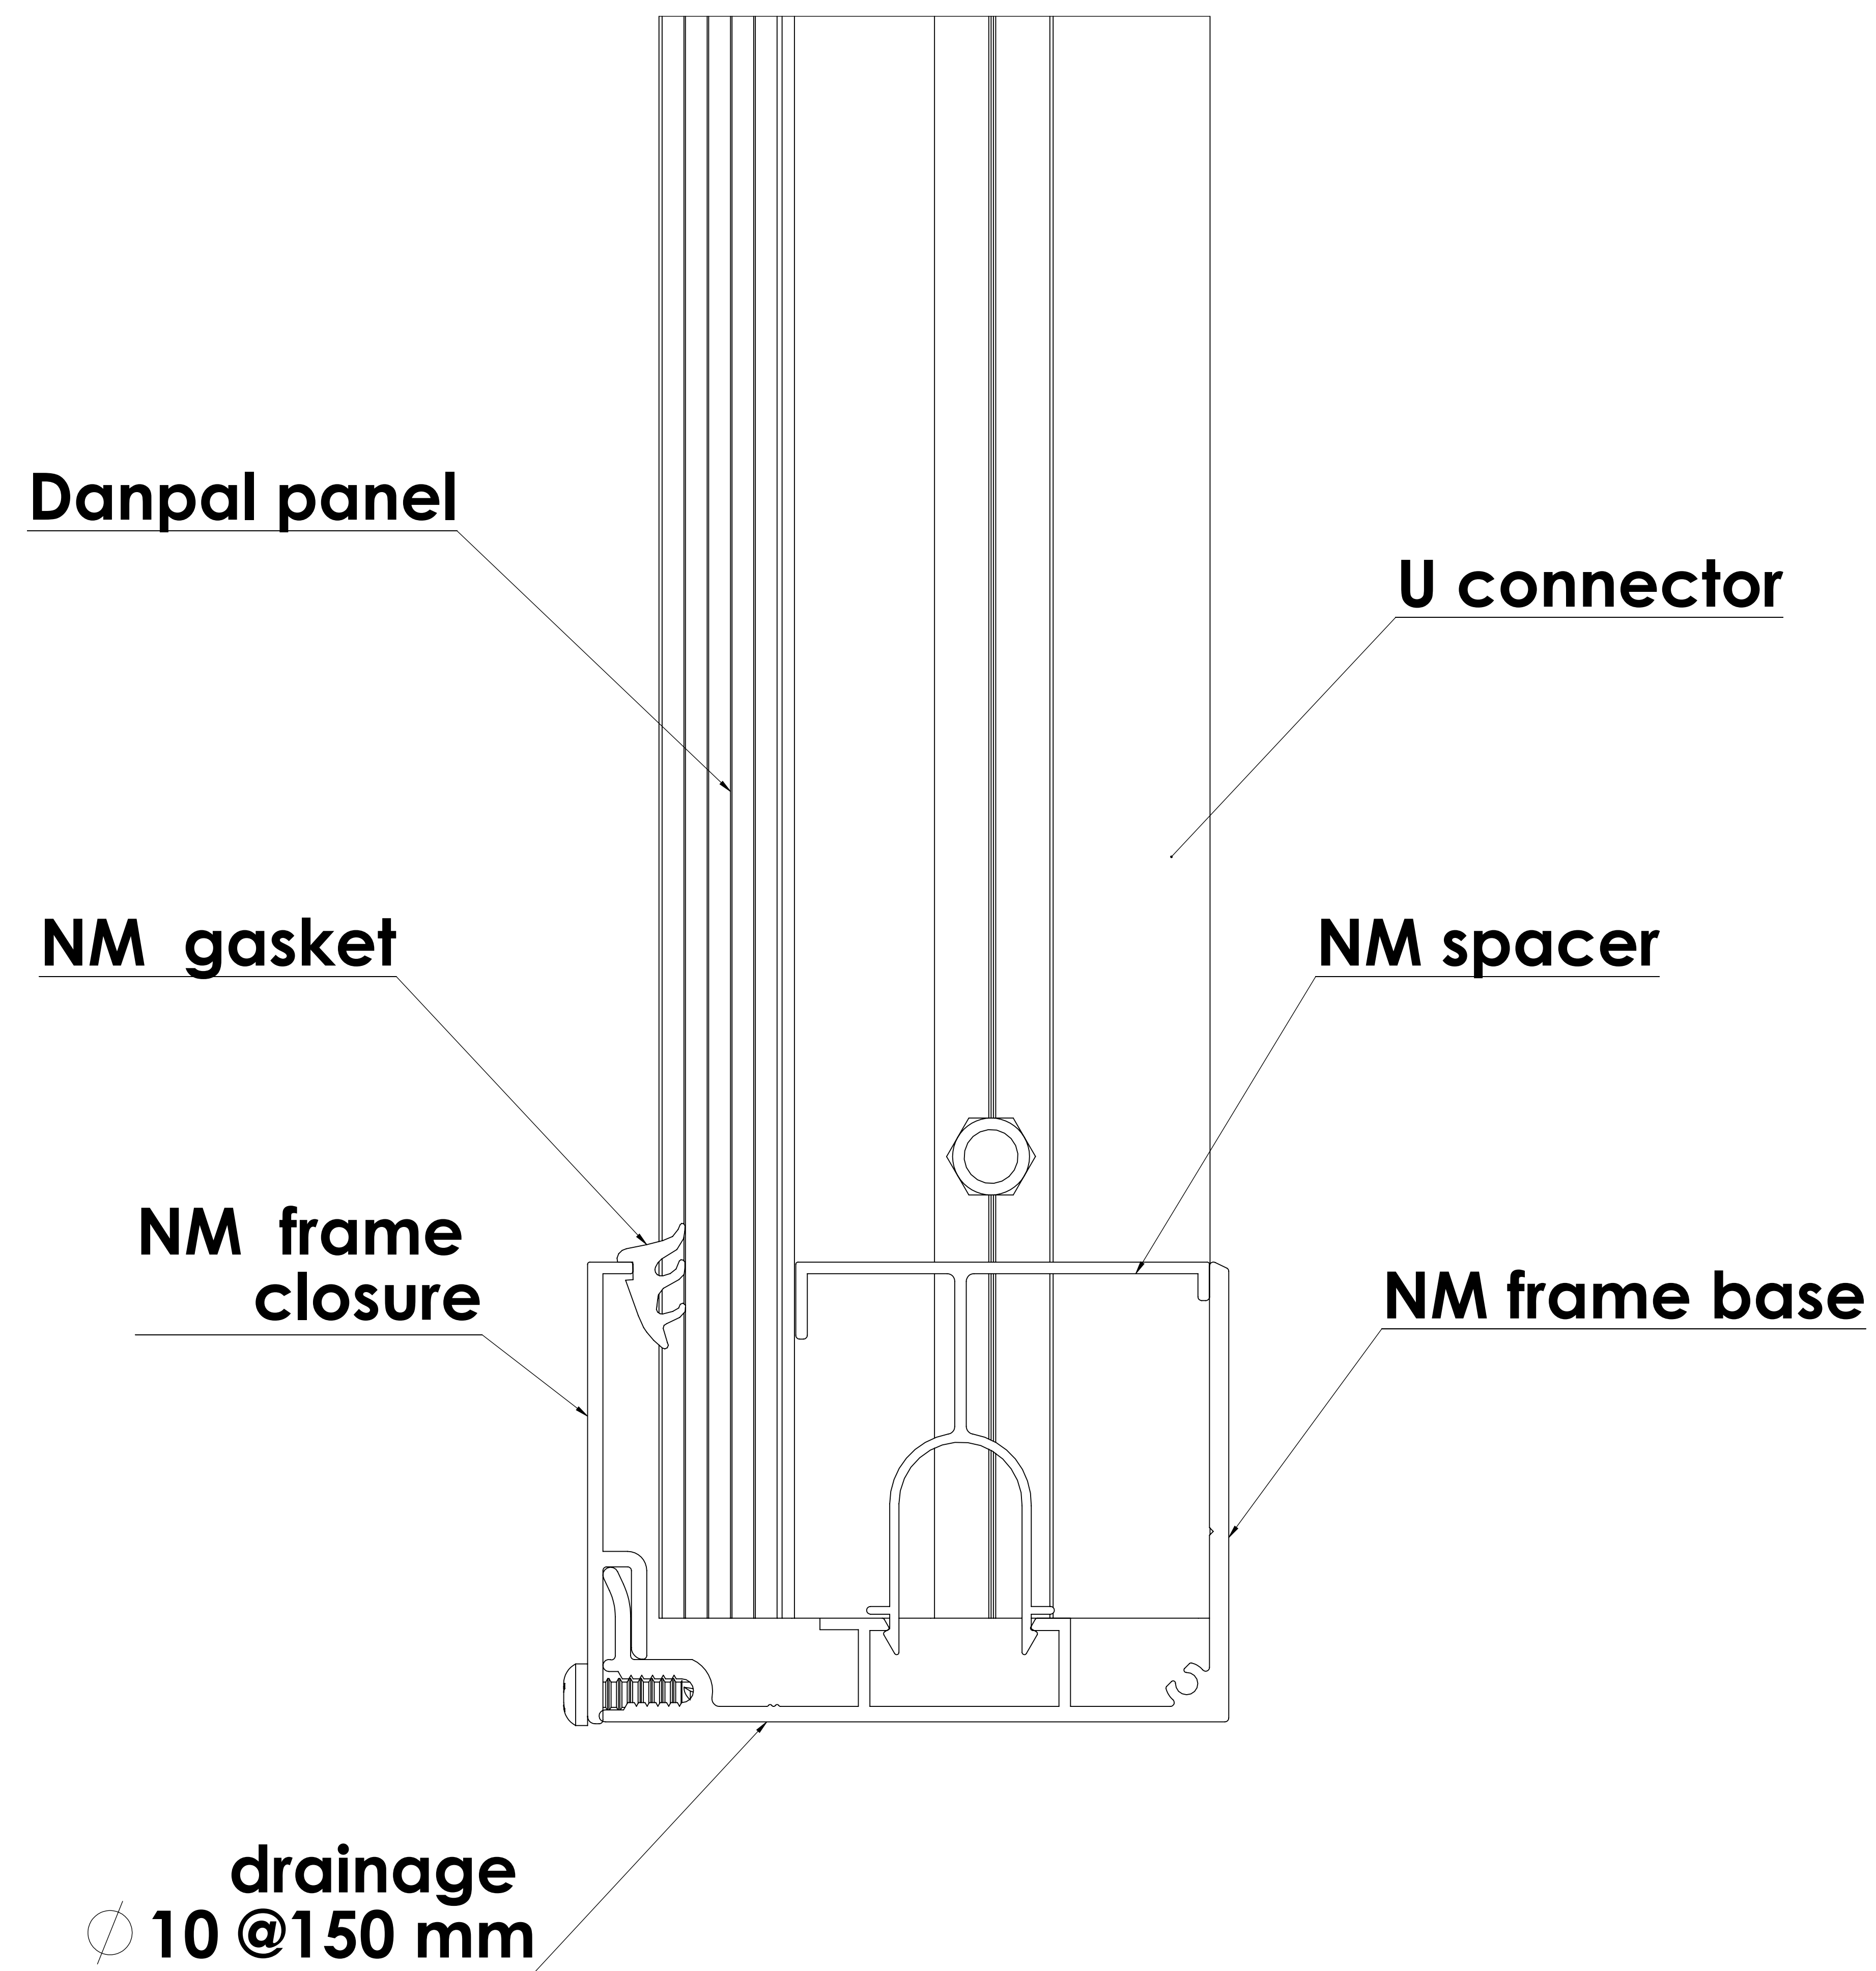

PROGETTO		DATA		REVISIONI	
NO.	DESCRIZIONE	DATA	PROGETTO	DATA	REVISIONE

NM system for marcom4